


# Aluminium TecTURA Bifold Door - Standard Threshold

26/08/2016

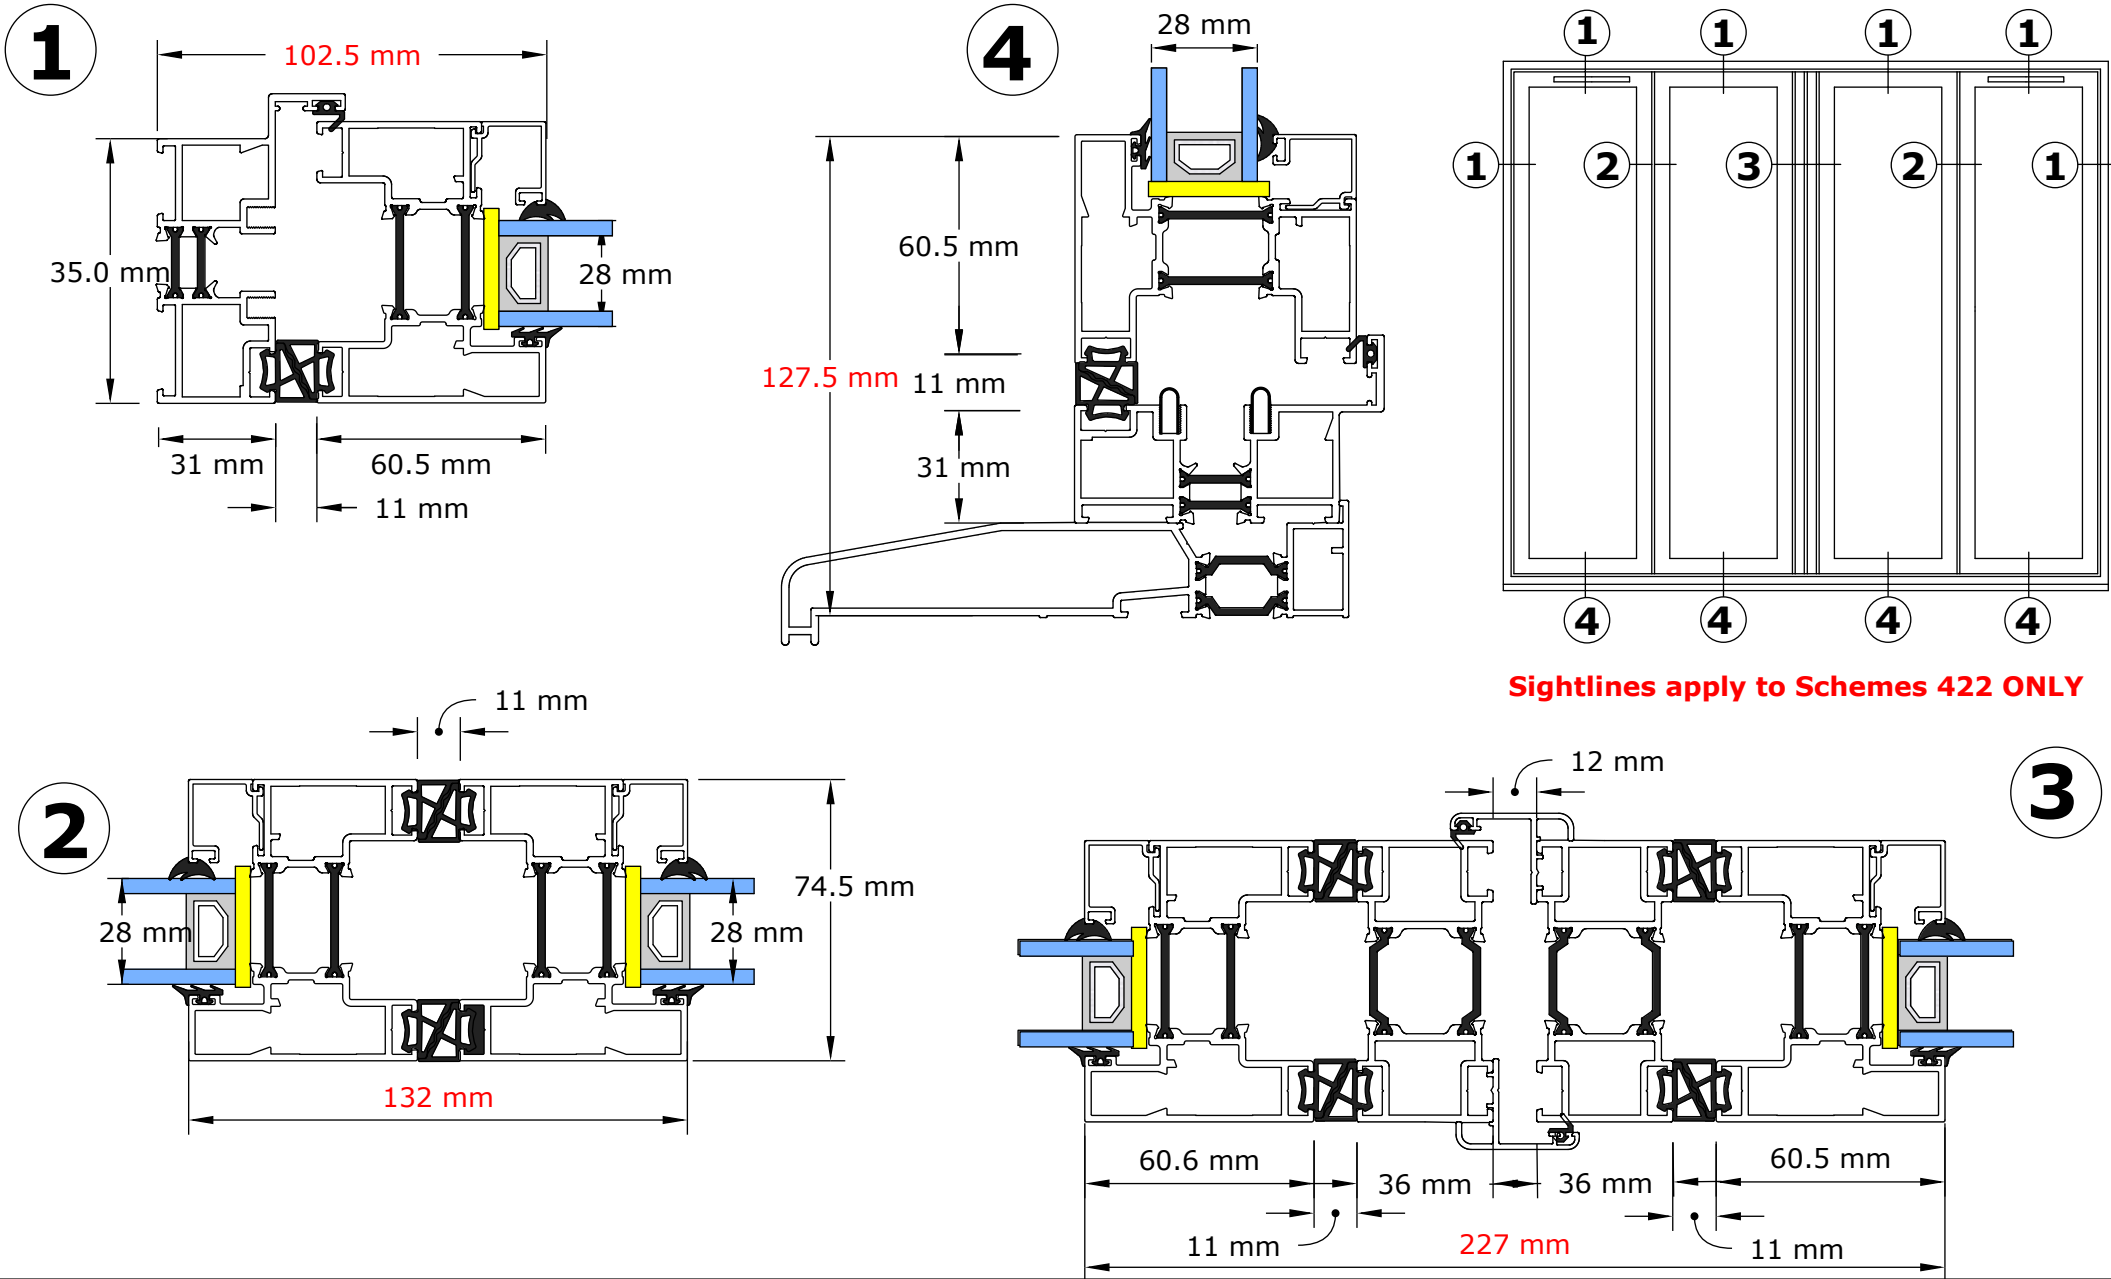

Sightlines apply to Schemes 422 ONLY



Slide and Fold Ltd, 82 Curriers Close, Canley, Coventry. CV4 8AW .

Tel:024 76 694 162

